

ISSUE
A DA ISSUE 31.03.14
B IR ISSUE 31.09.14
C LANDSCAPE ROOF ADDED
D IR ISSUE 10.06.15

**APPROVED BY COUNCIL**  
Date:.....**23/06/2015**.....

**Received**  
**16/06/2015**  
**BCC DA**

THIS APPROVAL SHOULD NOT BE TAKEN TO CONSTITUTE PERMISSION TO ENTER NEIGHBOURING PROPERTIES TO CONSTRUCT (INCLUDING ASSOCIATED WORKS SUCH AS DRAINAGE AND EXCAVATION) ANY BUILT TO BOUNDARY WALL OR FENCES. PERMISSION MUST BE OBTAINED FROM RELEVANT PROPERTY OWNERS.



Do not use this drawing, any of its contents, part or a reproduction of its contents or information, solely without the prior written consent of the architect. The architect accepts no liability for any loss or damage caused by the use of this drawing, whether or not the architect was negligent in the preparation of the drawing. The architect's responsibility is limited to the design and construction of the building as shown on the drawings. The architect does not accept any liability for any loss or damage caused by the use of this drawing, whether or not the architect was negligent in the preparation of the drawing. This project is to be used for the purpose of the building consent only.

**EKO**  
ARCHITECTURE  
STAGE  
DEVELOPMENT  
APPLICATION

PROJECT  
MULTI UNIT RESIDENTIAL


LOCATION  
10-12 MERMAID STREET  
CHERMESIDE

CLIENT  
NEIL DAVISSEN

DESCRIPTION  
LEVEL 2  
FLOOR PLAN

DATE: MAR 2014    JOB NO: 1409    SCALE: 1:200 @A3

DRWG NO  
DA.03D

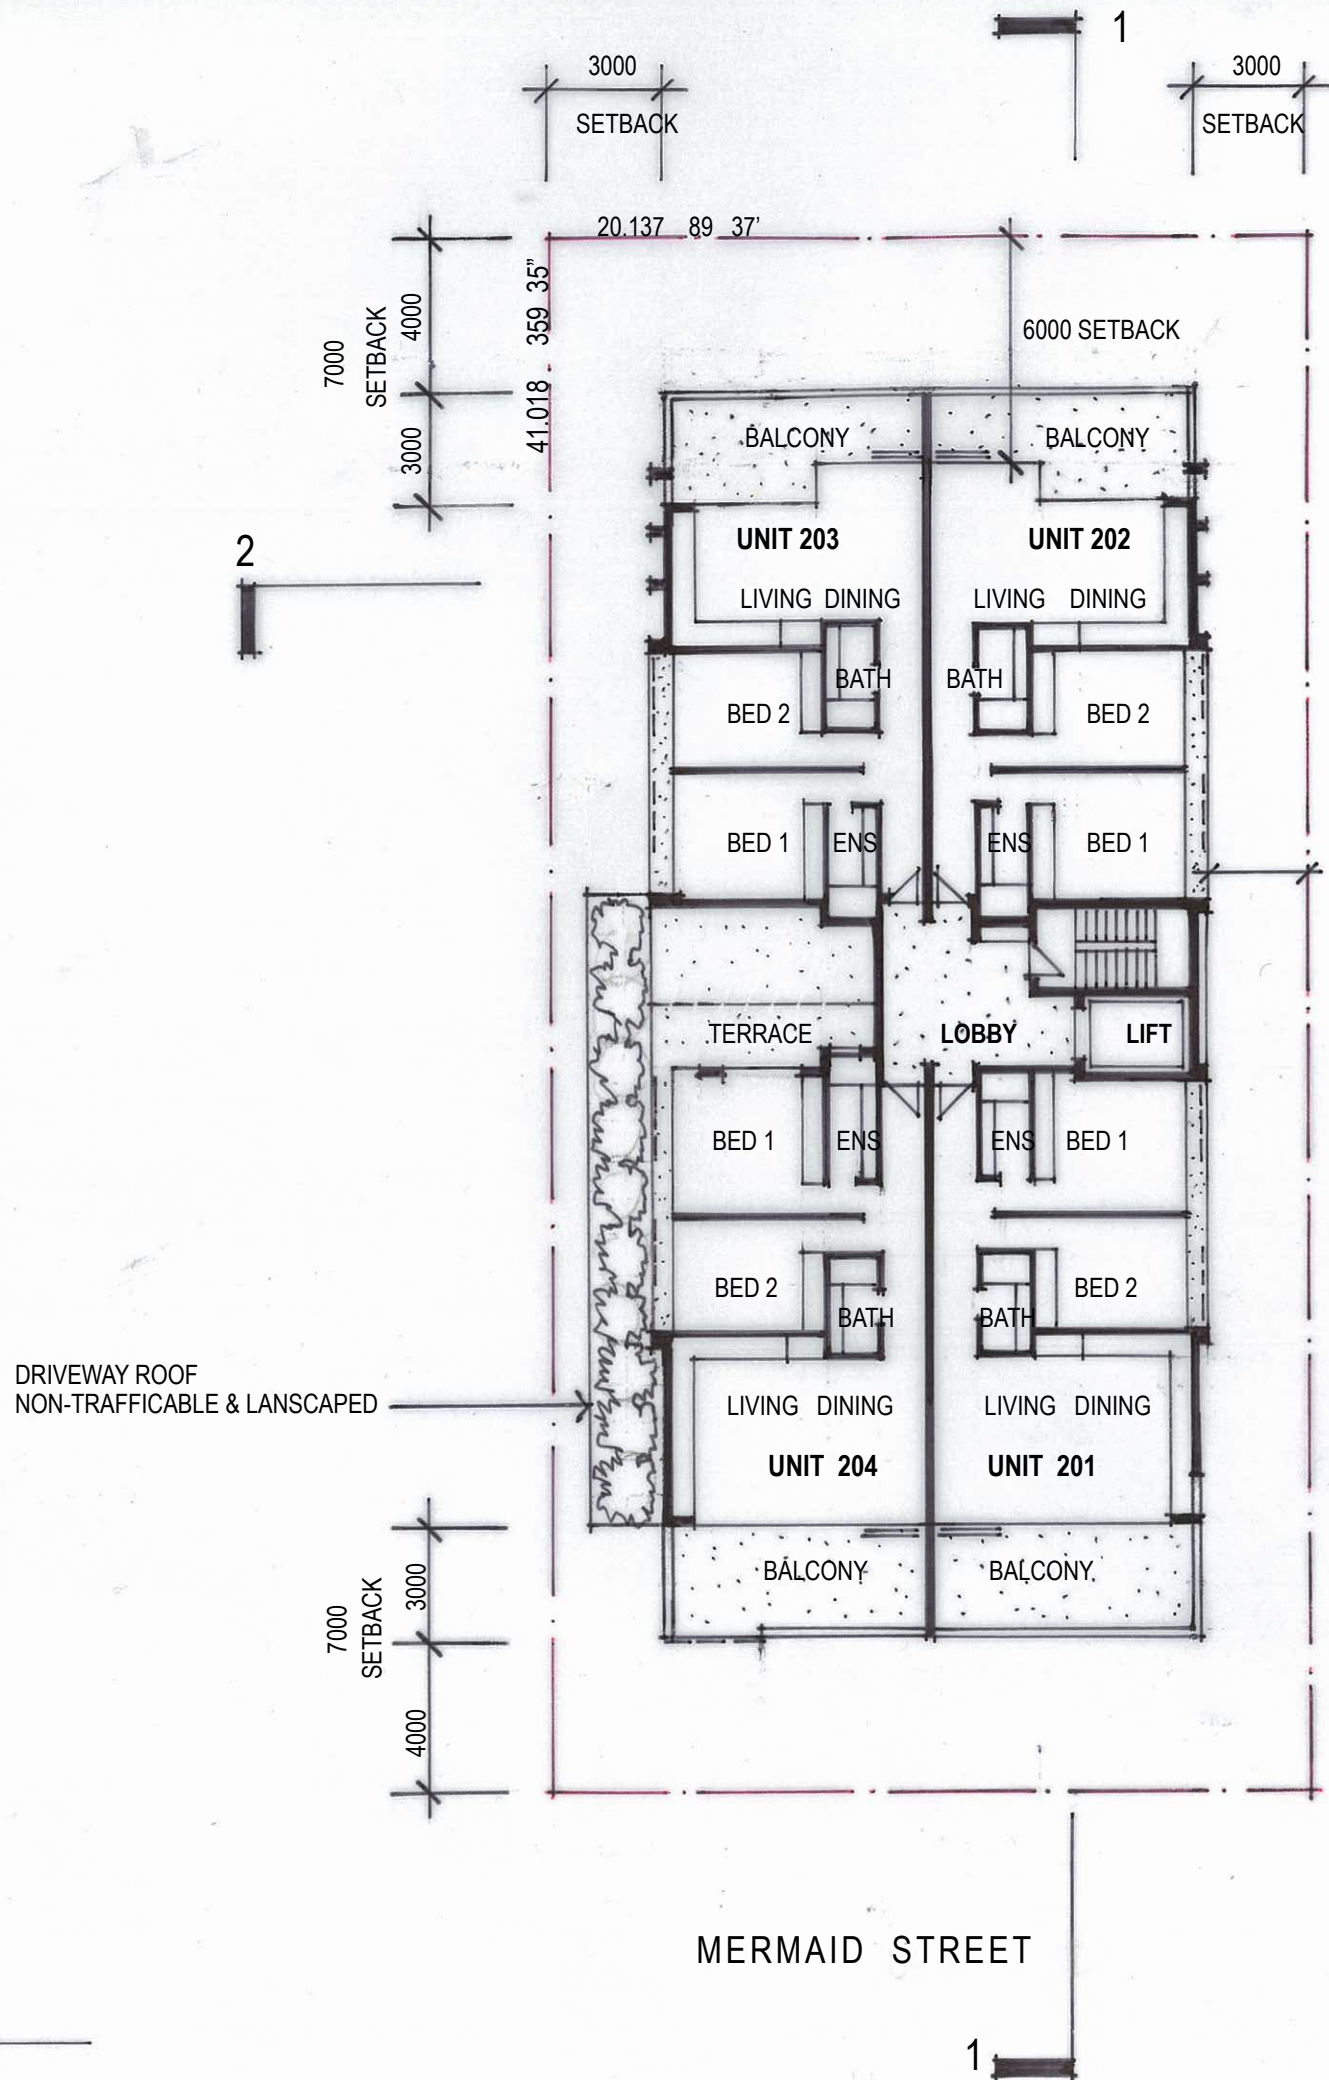

LEVEL 2 FLOOR PLAN  
1:200 @ A3