



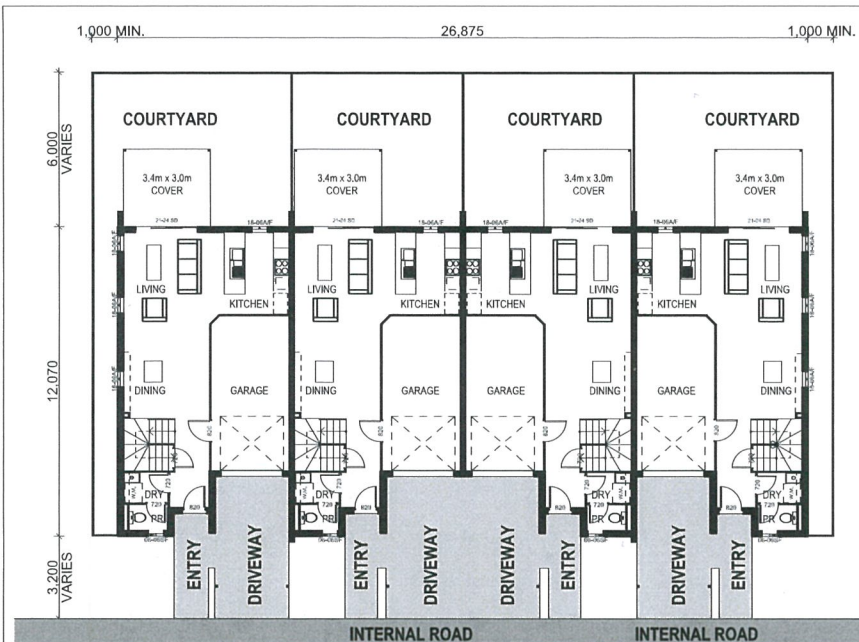


QUADPLEX - TYPE C - LEVEL 1

Scale 1:200

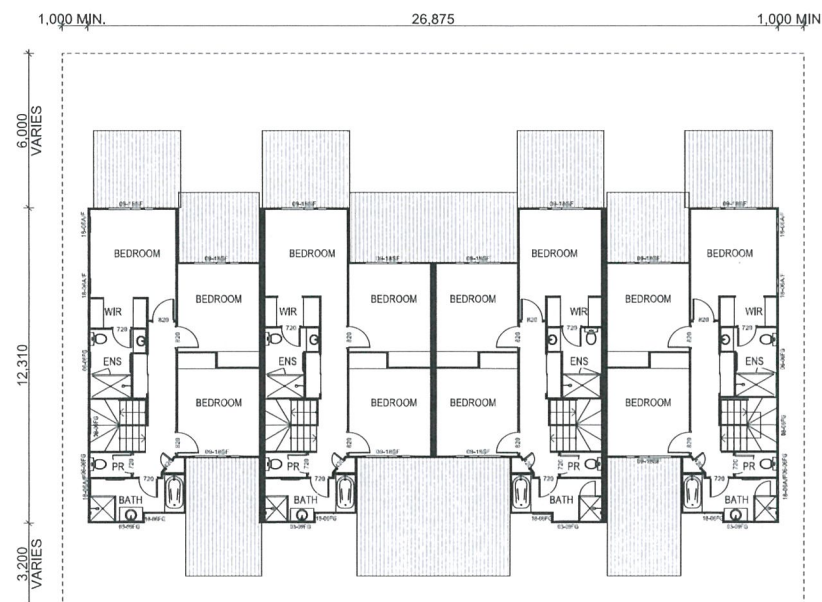


QUADPLEX - TYPE C - LEVEL 2

Scale 1:200

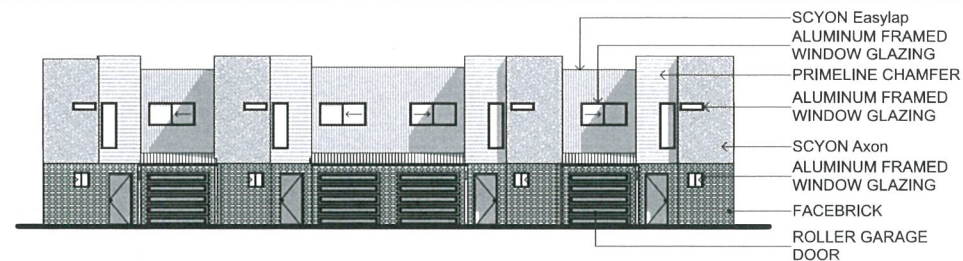


REAR ELEVATION

Scale 1:200

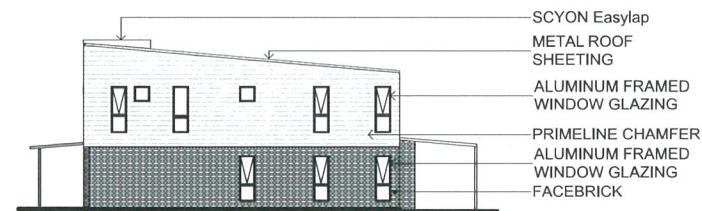


SIDE ELEVATION

Scale 1:200

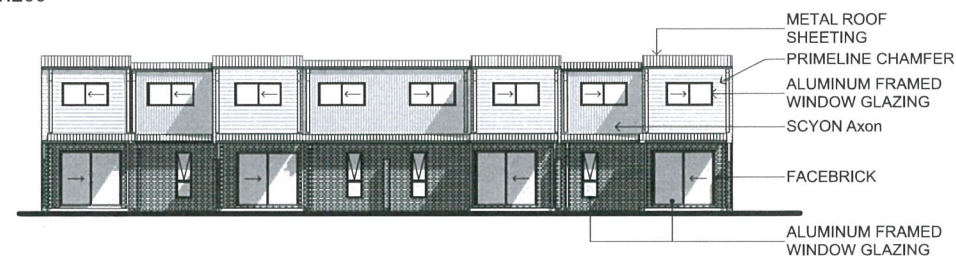

FRONT ELEVATION

Scale 1:200

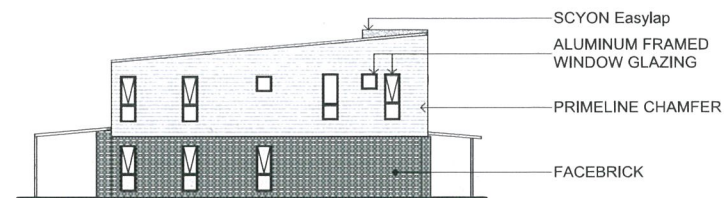

SIDE ELEVATION B

Scale 1:200




Rev.	Date	Description
A		AS SHOWN
revision	17.05.18	drawing scales @ A3
drawn date		1.03
checked	-	sheets in set

AR DEVELOPMENTS PTY.LTD.
PO BOX 2214
Tingalpa, QLD 4173
Ph: (07) 3908 1111
Fax: (07) 3908 1112
Email: admin@ardevelopments.com.au

1501 WYNNUM ROAD, TINGALPA
project name
drawing title
drawing title

QUADPLEX - TYPE C

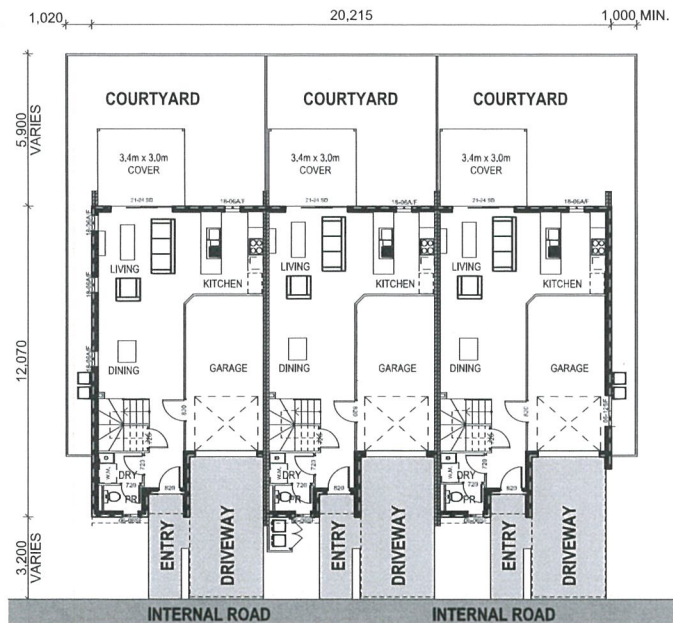


TRIPLEX - TYPE D - LEVEL 1

Scale 1:200




TRIPLEX - TYPE D - LEVEL 2

Scale 1:200

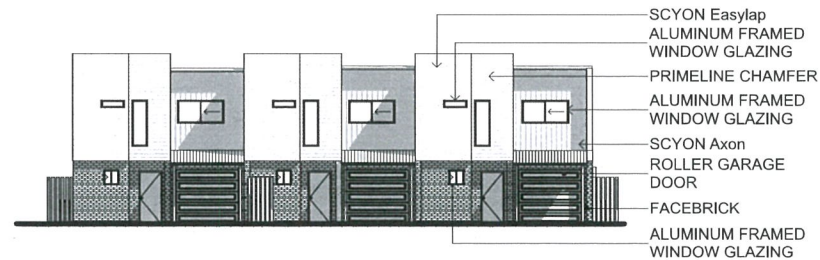


REAR ELEVATION

Scale 1:200

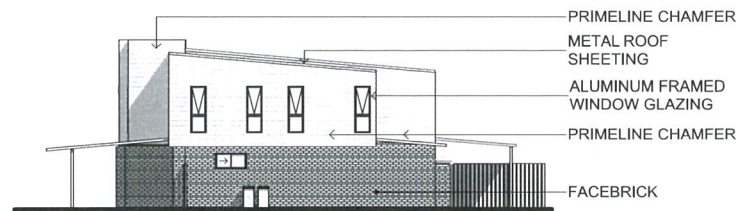


SIDE ELEVATION

Scale 1:200

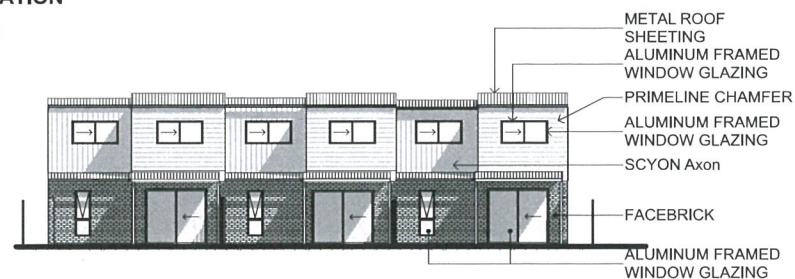

FRONT ELEVATION

Scale 1:200

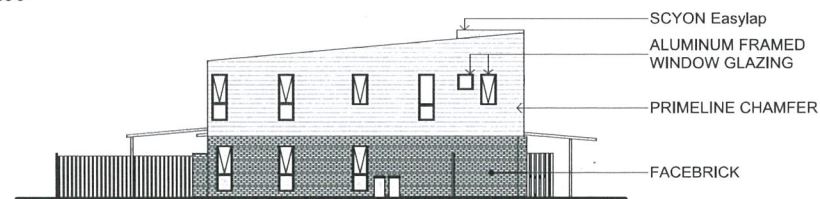

SIDE ELEVATION B

Scale 1:200

AR DEVELOPMENTS PTY.LTD.
PO BOX 2214
Tingalpa, QLD 4173
Ph: (07) 3906 1111
Fax: (07) 3906 1112
Email: admin@ardevelopments.com.au

1501 WYNNUM ROAD, TINGALPA

project name
drawing title

TRIPLEX - TYPE D
drawing title

revision
drawn date
checked

Rev.	Date	Description
A		AS SHOWN
	17.05.18	drawing scales @ A3
		1.04
		sheets in set